


NEW ELEMENTRY SCHOOL

HARTLEY-MELVIN-SANBORN SCHOOL DISTRICT

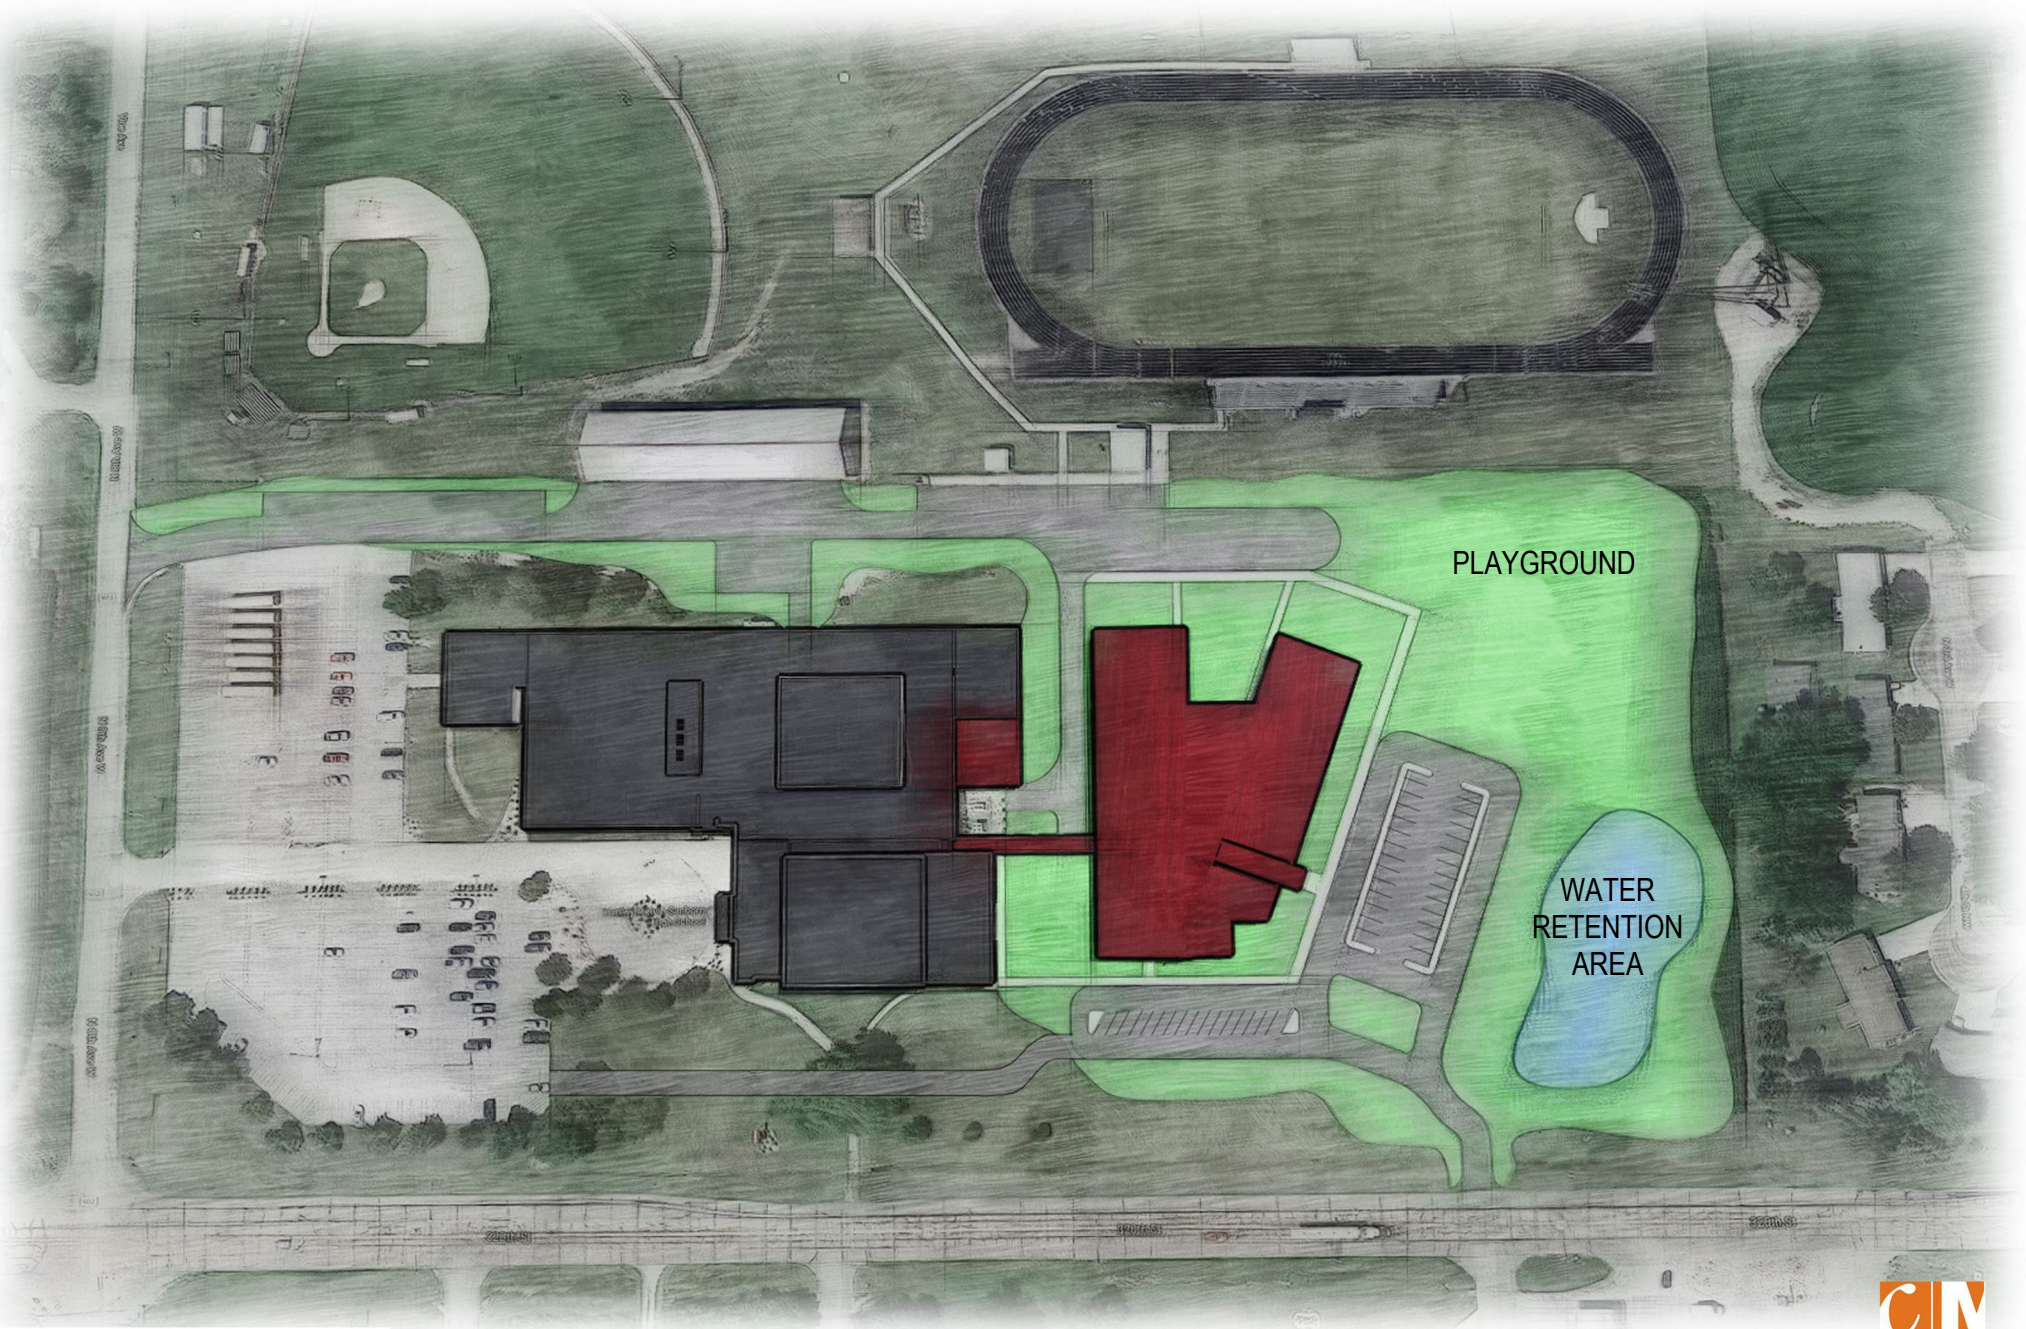

schematic design 11.09.18
© CMBA ARCHITECTS

 SITE PLAN

